


PARSELASYON PLANI

İL : DENİZLİ
İLÇESİ : PAMUKKALE
MAHALLESİ : KARAHAYIT
PAFTA : DENİZLİ
ADA NO : 200
PARSEL NO : 1, 2, 8 ve 13

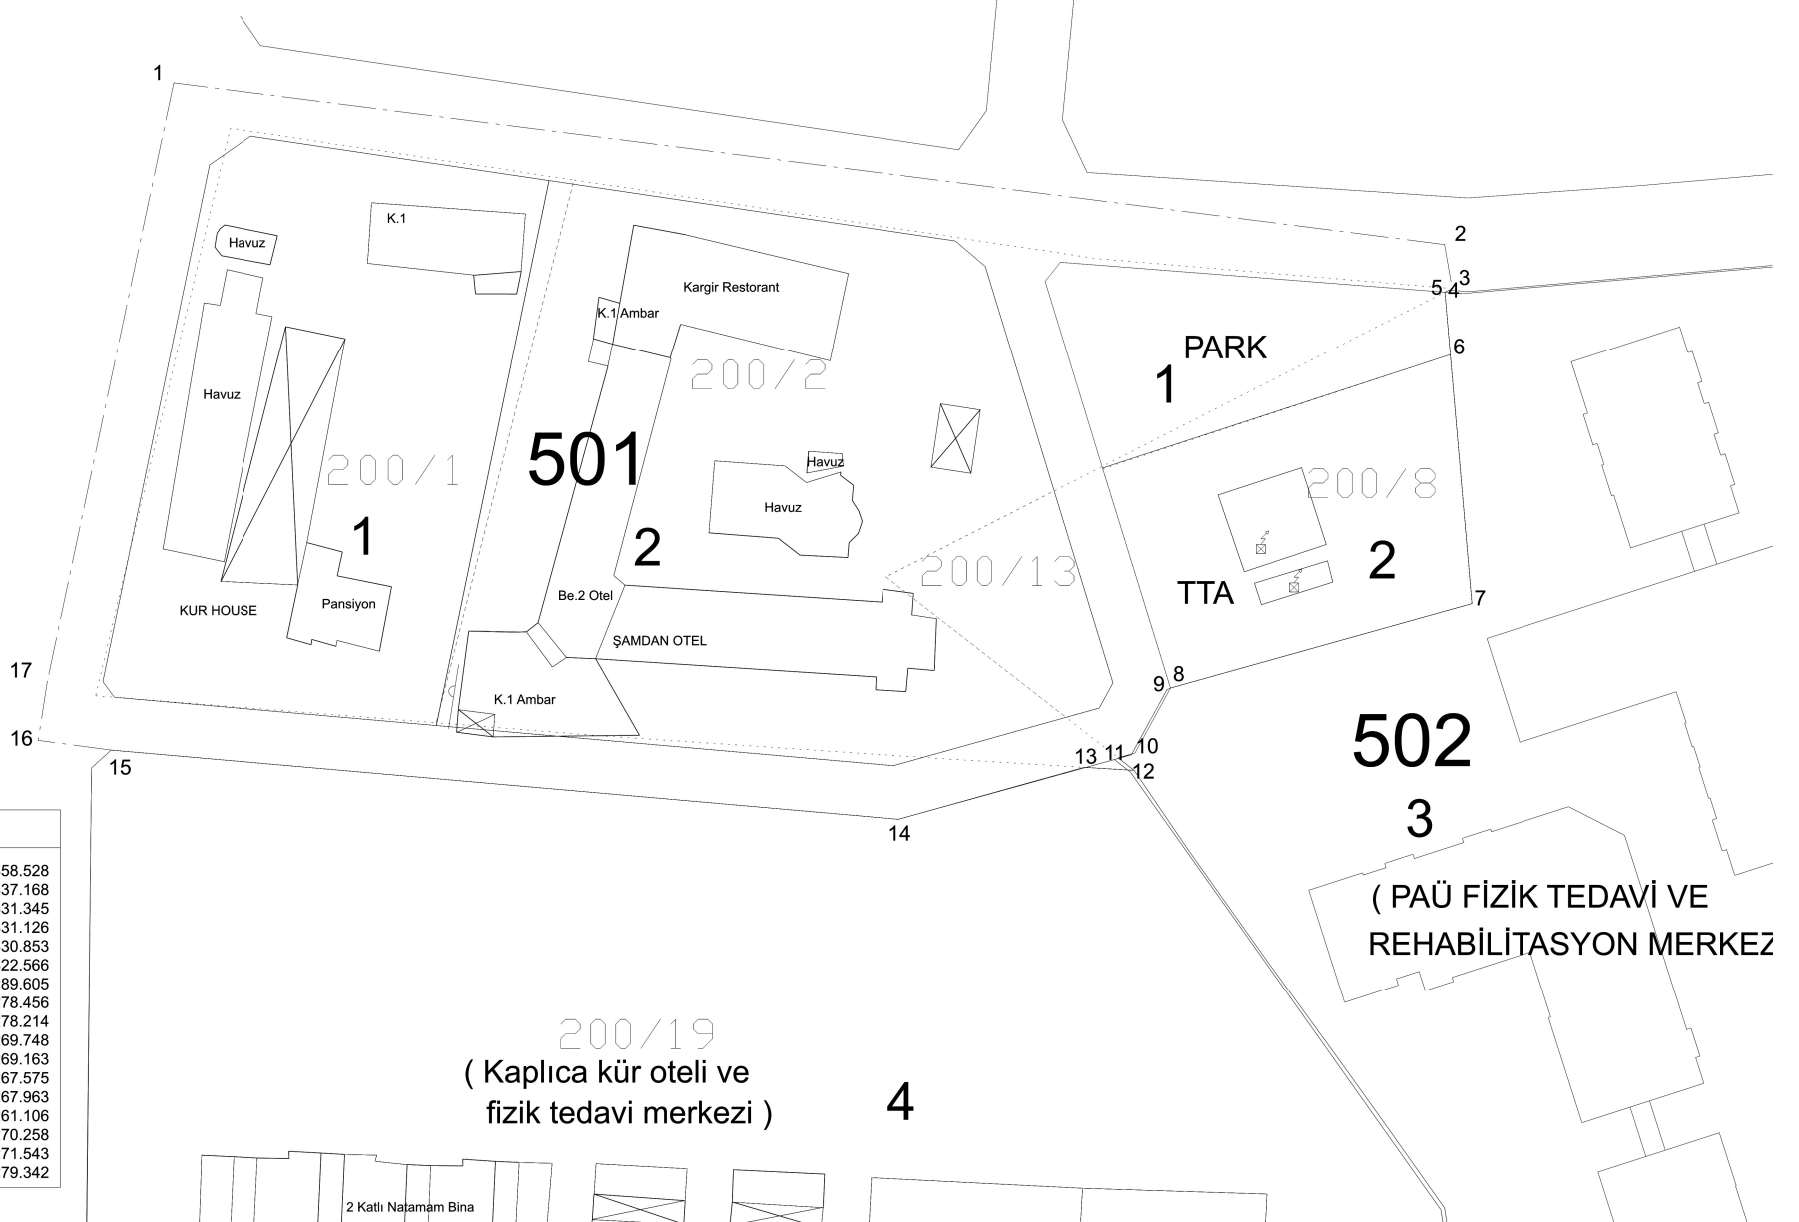

ED50

Nokta No	Y	X
1	421161.101	4203358.528
2	421329.234	4203337.168
3	421330.254	4203331.345
4	421329.819	4203331.126
5	421329.290	4203330.853
6	421330.010	4203322.566
7	421332.869	4203289.605
8	421293.009	4203278.456
9	421292.526	4203278.214
10	421287.897	4203269.748
11	421286.162	4203269.163
12	421288.203	4203267.575
13	421281.827	4203267.963
14	421257.019	4203261.106
15	421152.798	4203270.258
16	421143.156	4203271.543
17	421144.370	4203279.342